
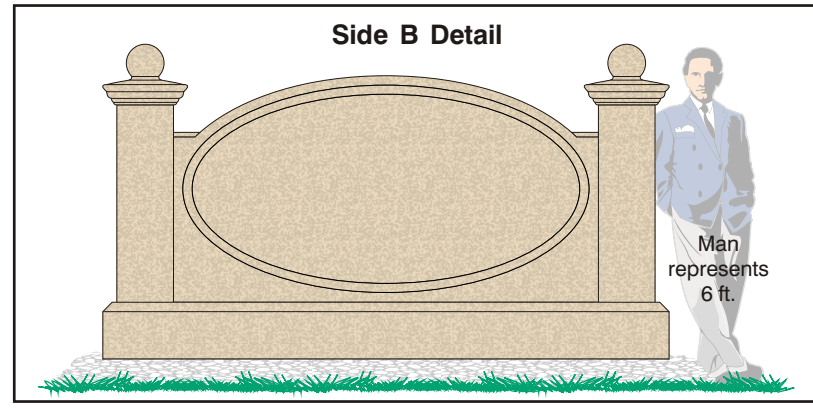


TYP
Dwg. No.:
Dst02_67x120

Standard DeSign Stone "DST-02"


Double Internal Posts, Double Face,
 Custom Painted Texture and Finish, Non-Illuminated

Top View

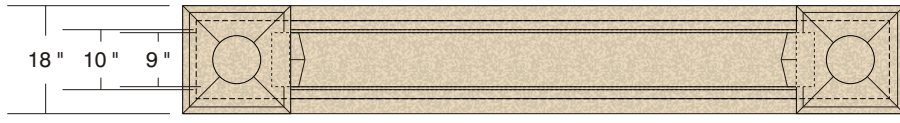


Drawing Notes

- * All sign components consist of spray hardened high density expanded polystyrene and aluminum posts
- * All sign components painted with textured paint
- * Customer to supply color samples

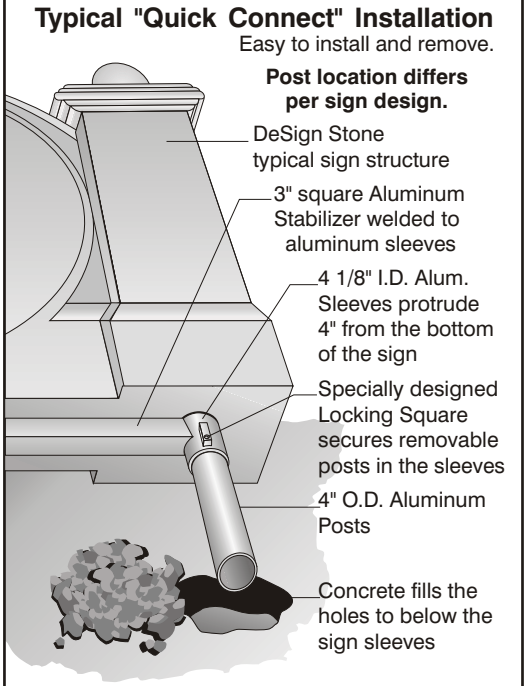



Side A

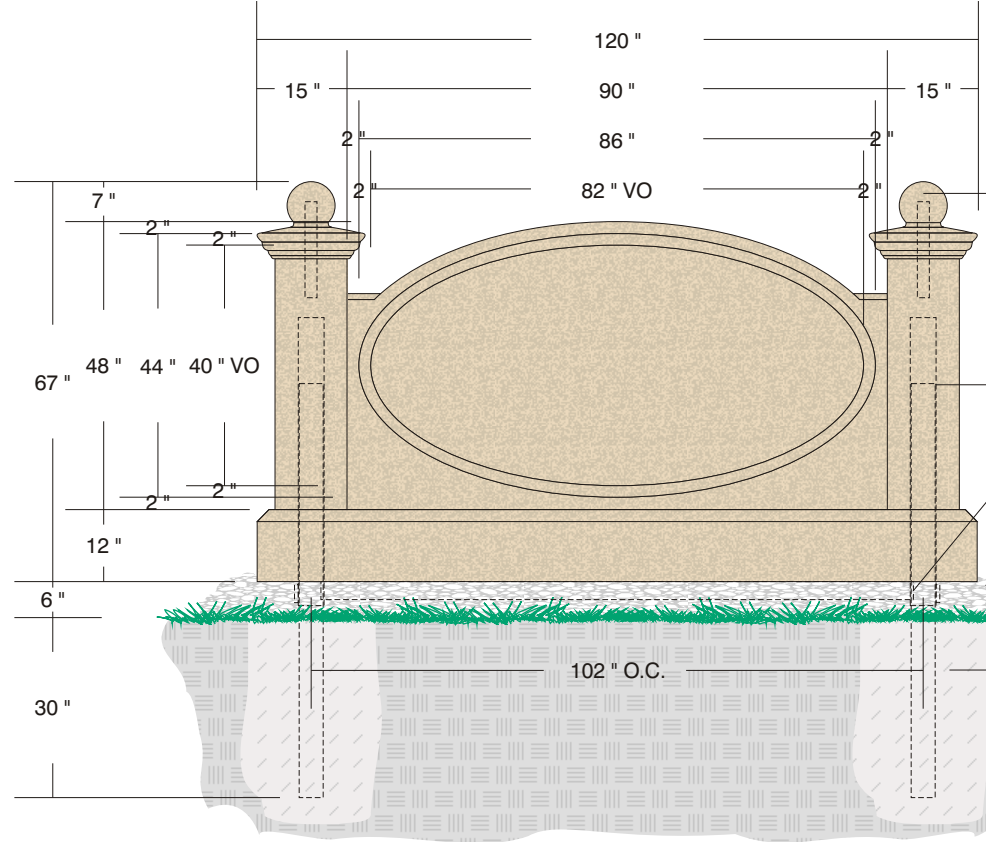

DeSign Stone sign system with (2) 4 1/8" x 4 1/8" x 48" full round internal mounting sleeves, (1) 48" x 93" x 9" body, (1) 12" x 120" x 18" base, (2) 42" x 12" x 12" columns, (2) 6" x 18" x 18" column caps, (2) 7" x 8" x 8" ball caps with 2" x 2" x 16" internal posts for ball cap stability, (2) 1" x 9 1/2" x 9" peak tops, and (2) 46" x 88" x 2" oval borders

- (2) 4" x 4" x 69" full round internal mounting posts
- (1) 3" x 3" x 98 3/4" stabilizer welded to mounting sleeves
- 6" of mulch or other flexible landscape material
- "Quick Connect" easy installation system
- Foundation by others (recommended to fill concrete to below the sleeve for easy sign removal)

Side View

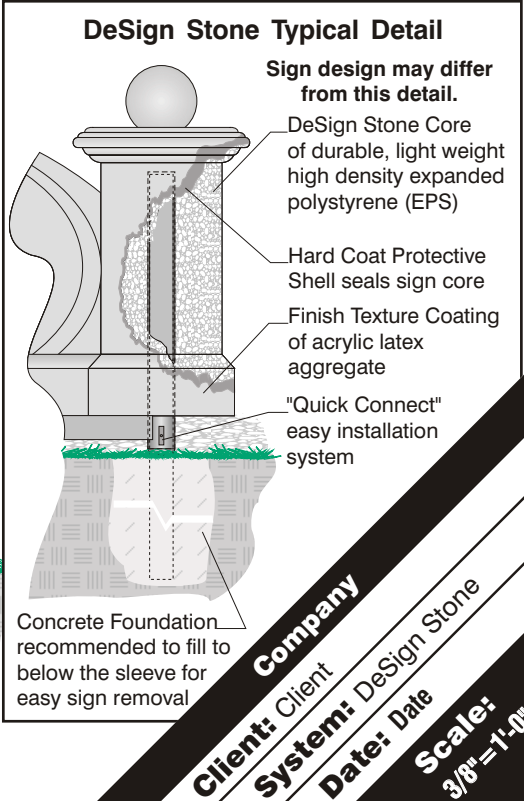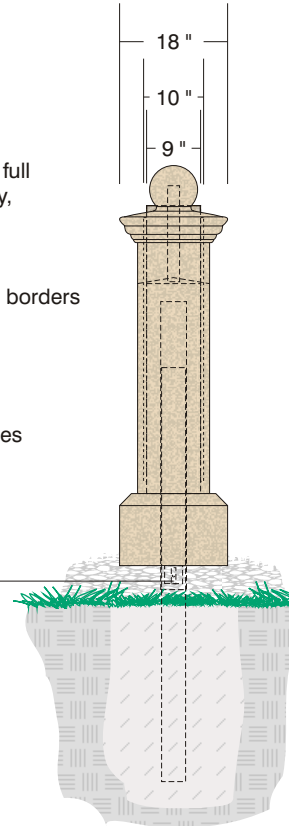

Client: Client
System: DeSign Stone
Date: Date
Scale: 3/8" = 1'-0"